


DETAIL A-A

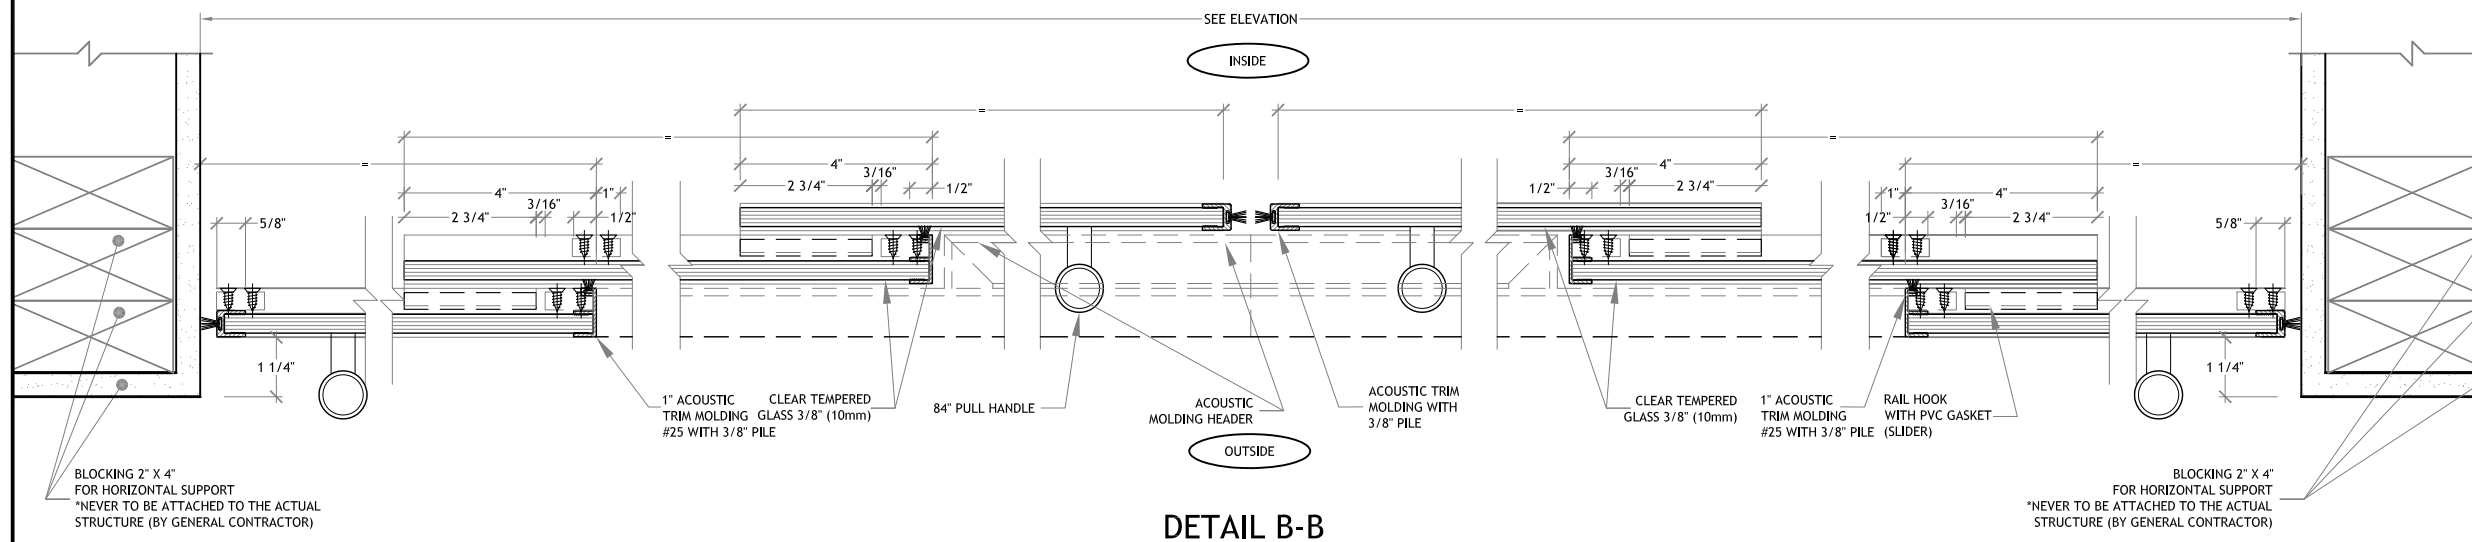

DETAIL B-B

muraflex
espace de vie

9955 AVE DE CATANIA SUITE 120
BROSSARD, QC, J4Z 3V5
TÉL: 450-462-3632
TÉLÉC: 450-462-7972
SITE WEB: www.Muraflex.com

NOTE: WE DO NOT ASSUME ANY RESPONSIBILITY FOR ANY ERRORS THAT MAY OCCUR TO ANY TRADE OTHER THAN OUR OWN BY THE USAGE OF THE DIMENSIONS AND DETAILS ON THESE SHOP DRAWINGS. IT IS THE RESPONSIBILITY OF THE OWNER OR CONTRACTOR TO SUPPLY FASTENING STRUCTURES (STEEL, CONCRETE OR WOOD) CAPABLE OF RESISTING THE FULL CAPACITY OF THE ANCHORING SUPPLIED BY MURAFLEX. ALL DETAILS ON THIS DRAWING ARE THE PROPERTY OF MURAFLEX. COPYING, TOTALLY OR PARTIALLY IS PROHIBITED UNLESS WRITTEN AUTHORISATION BY ITS LEGAL REPRESENTATIVES.

REMARKS

PROJECT
MURAFLEX MULTIPLE SLIDERS

ARCHITECT
-

TITLE:
ELEVATION & DETAILS

DRAW BY: C.P.	SCALE: 1/4"=1'-0"	1/2
APPROVED BY: .	DATE 17.05.2010	